


Lansing Lane



- ⊗ Existing Sprinkler Valves
- Existing Sprinkler Electrical Wire
- Existing Hand Valve
- Existing Irrigation Mainline
- ◊ Cut-n-Cap Location
- ⋯ Existing Sprinkler Main
- ⊕ New Hand Valves
- ▲ New Sprinkler Connection
- New Sprinkler Main

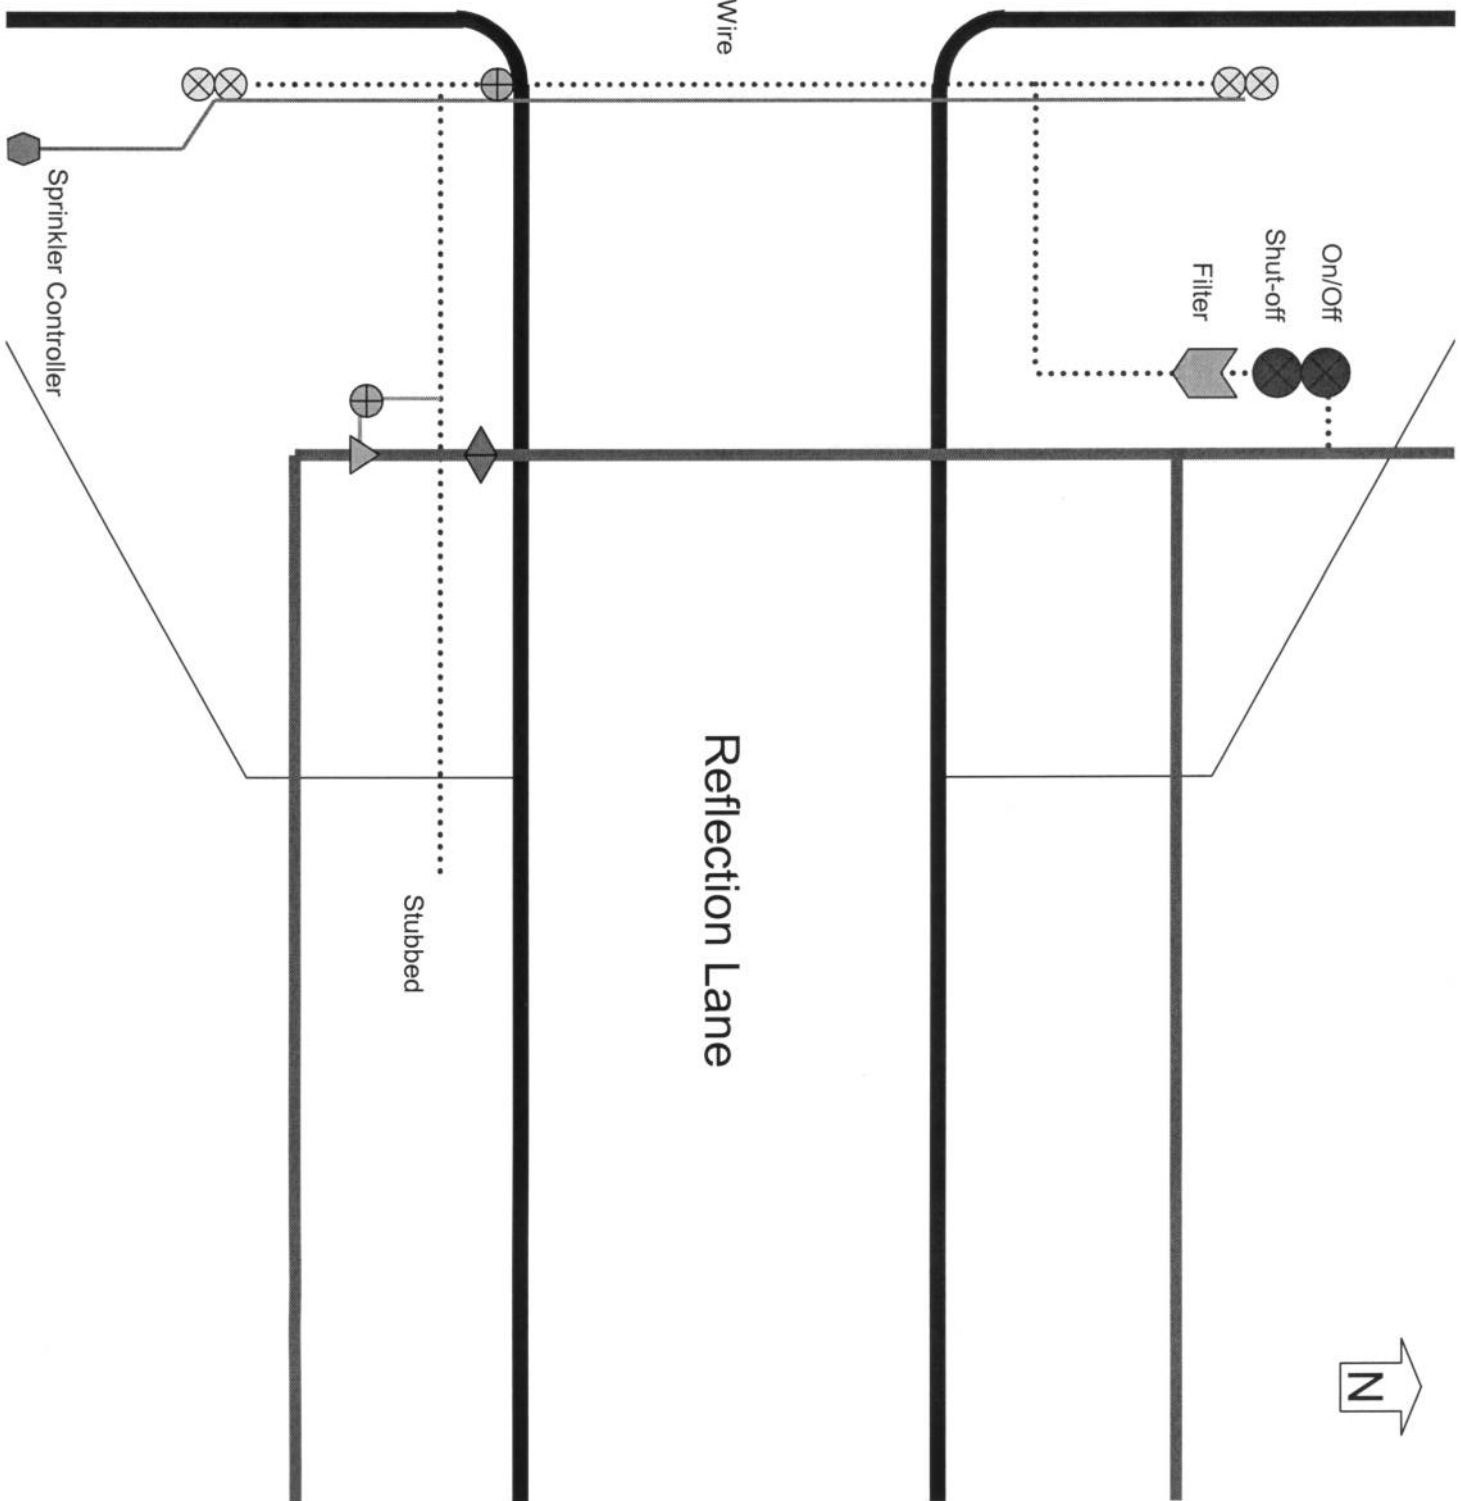

Reflection Lane

Sprinkler Controller

Stubbed